


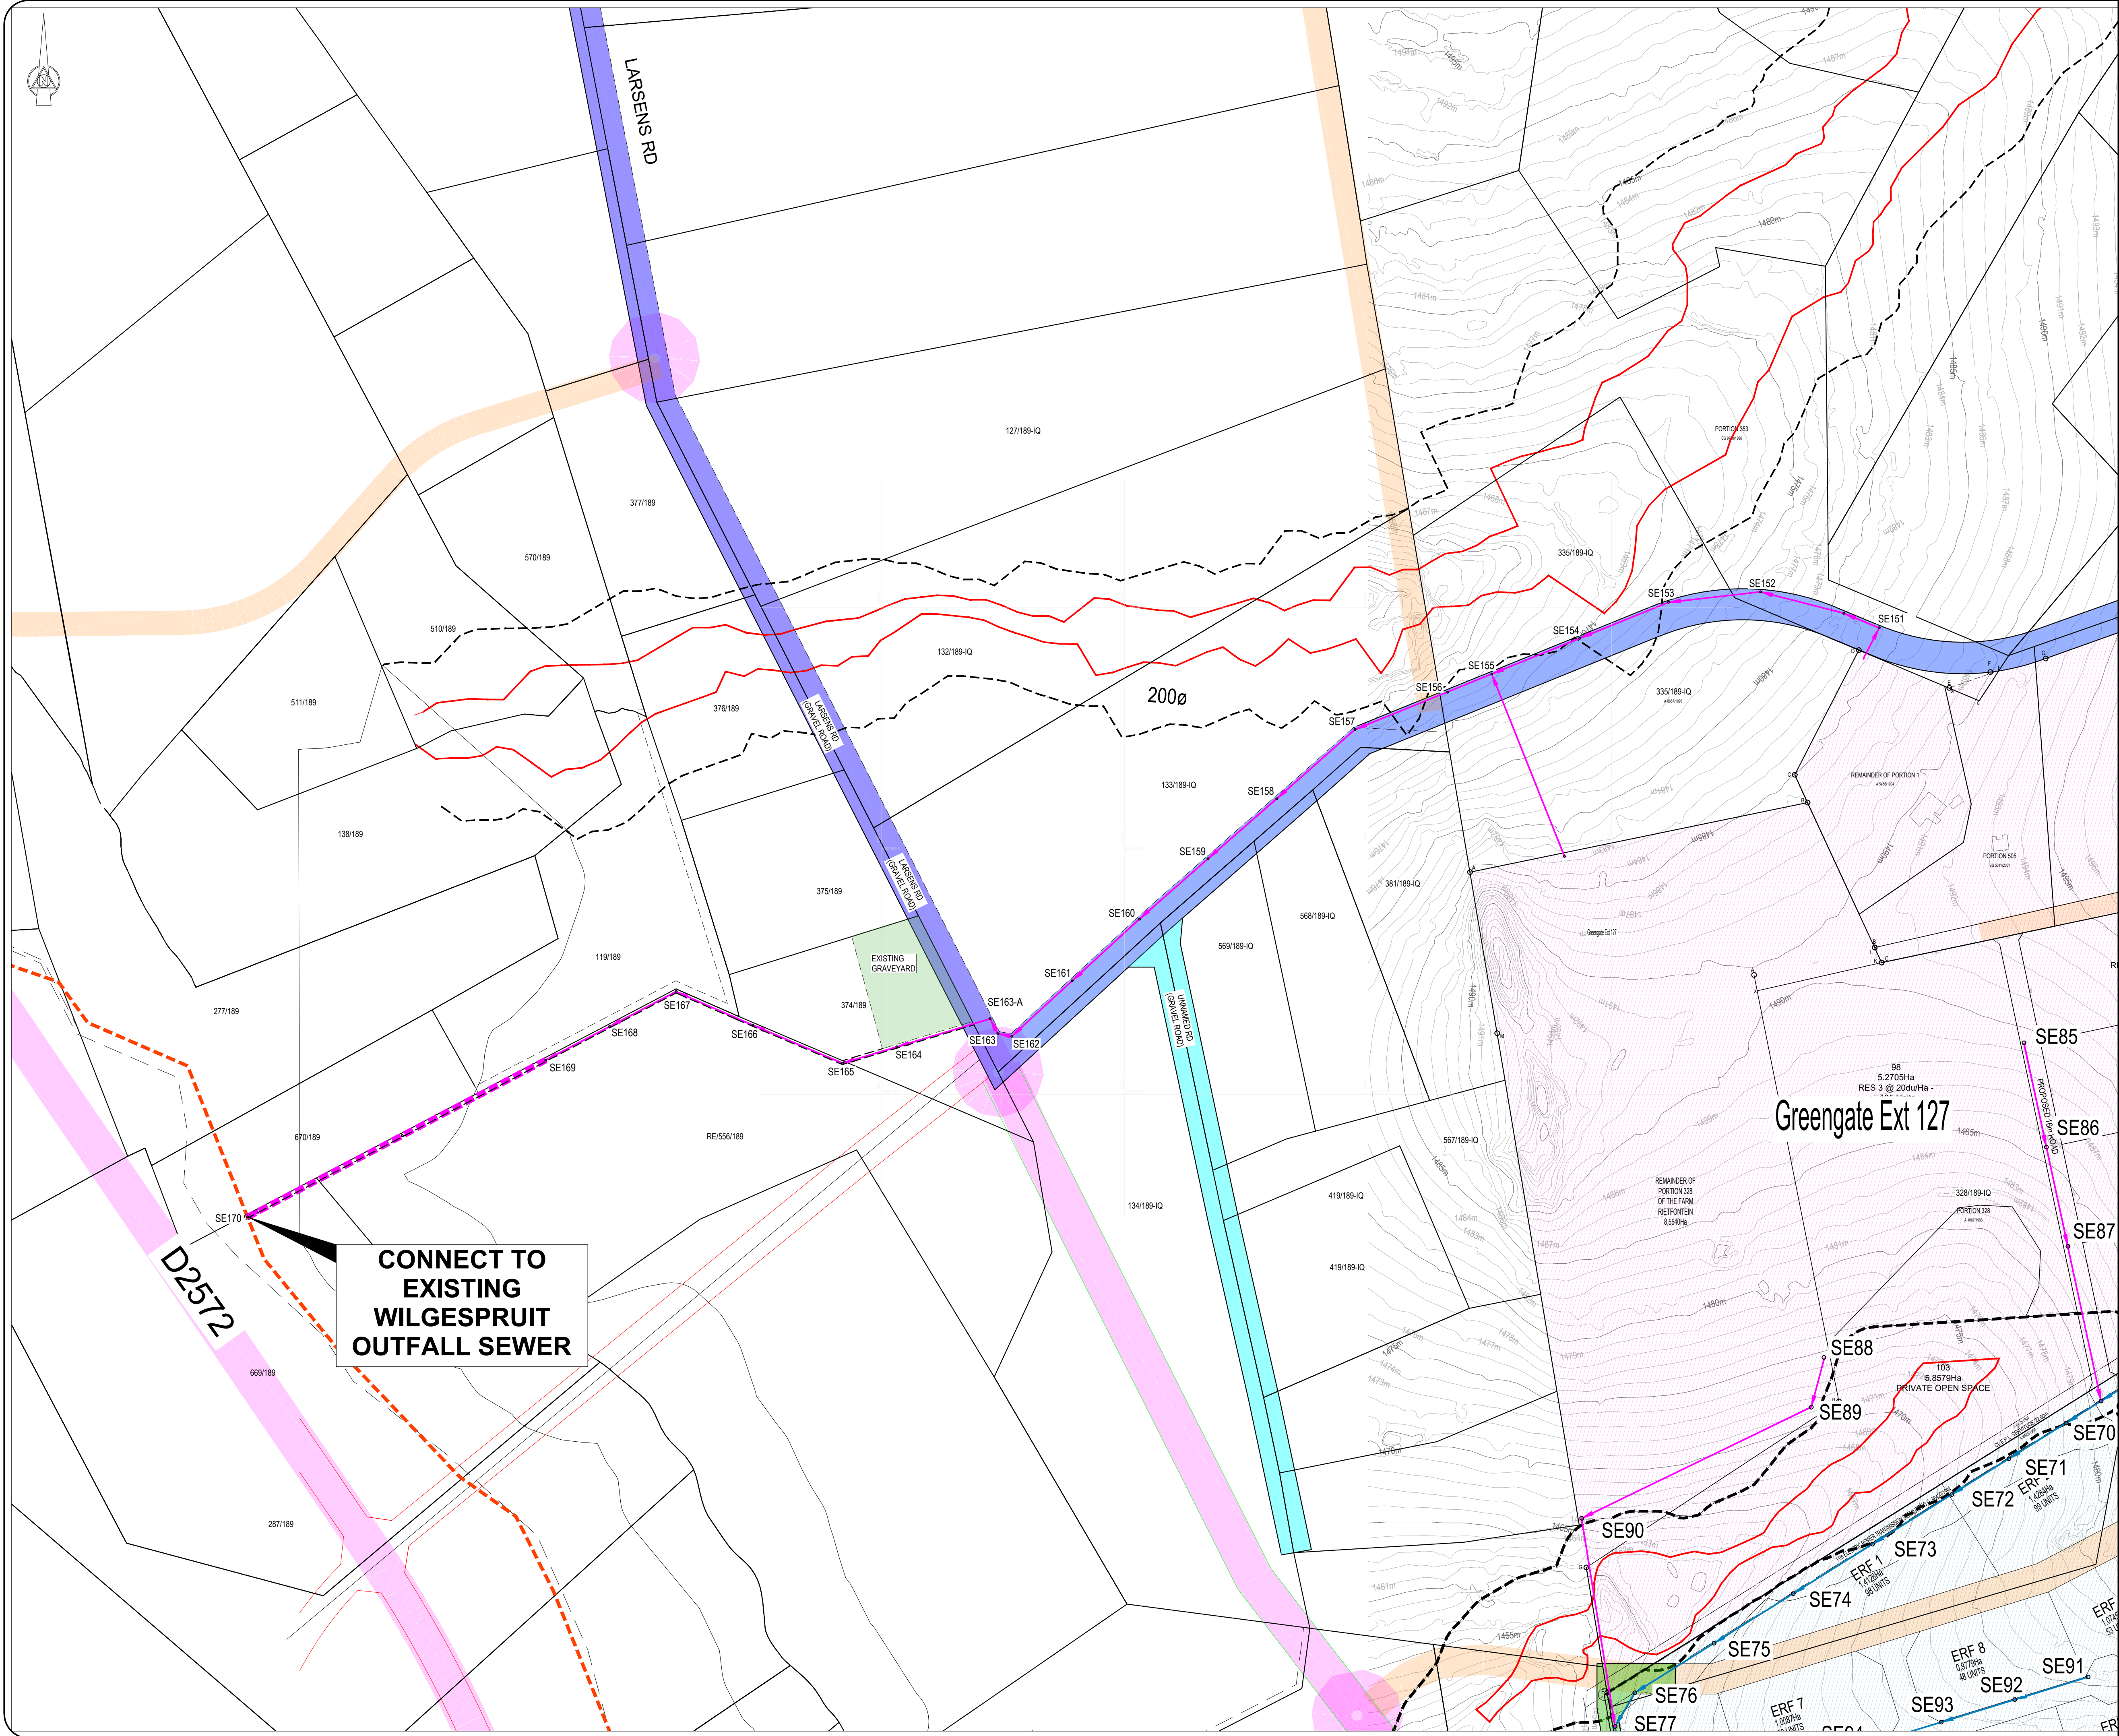

LEGENDS

- EDGE OF BUFFER ZONE
- 1:100 YEAR FLOODLINE
- GREENGATE EXT. 127
- PROPOSED SEWER PIPES (2m FROM BOUNDARIES)
- PROPOSED 25m ROAD RESERVE
- EXISTING SERVITUDE
- PROPOSED NEW SERVITUDE
- EXISTING GRAVEYARD

REVISIONS

No.	Date	By	Description
A	2025/08/21	CS	FOR INFORMATION
B	2026/08/28	PCP	GREENGATE EXT. 127 SEWER LINE ADJUSTED

DRAWING STATUS

FOR INFORMATION

CLIENT

GENESIS PROJECTS
PROPERTY DEVELOPER

CLIENT APPROVAL

Project leader: _____ Signature: _____

Date: _____

CLIENT DRAWING NUMBER: _____

ilifa 40 YEARS
AFRICA ENGINEERS

KRUGERSDORP OFFICE
20 Ontdekkers Road
PO Box 8013
Westgate 1734

PRETORIA 012- 941 1816
KRUGERSDORP 011- 955 5334
SECUNDA 017- 634 8695
NEWCASTLE 034- 312 6464
HARRISMITH 058- 622 1297
RICHARDSBAY 035- 753 1083

SHEQ National cert

THIS DRAWING IS THE PROPERTY OF ILIFA Africa Engineers (PTY) Ltd. AND IS ISSUED TO THE RECIPIENT FOR A PARTICULAR PURPOSE. IN THE UNDERSTANDING THAT THIS DRAWING SHALL NOT BE COPIED, NOR DUPLICATED IN ANY DIGITAL FORM, NOR PASSED ON TO OTHER PARTIES, DISPOSED, DIRECTLY OR INDIRECTLY, NOR USED FOR ANY PURPOSE OTHER THAN THAT FOR WHICH IT IS SPECIALLY FURNISHED, AND/OR, THE INSTALLATION AND/OR MAINTENANCE OF EQUIPMENT TO WHICH IT REFERS

Designed : A.B. KRIEL Pr.Eng (200101142)
Drawn : P. C. PRETORIUS
Checked : A.B. KRIEL Pr.Eng (200101142)

Drawing Approved: _____ Date: 2025/08/28
A.B. KRIEL Pr.Eng (200101142)

PROJECT TITLE

**PROPOSED TOWNSHIP
GREENGATE EXT 80,98, 100 TO 106, 127
AND 141**

DRAWING TITLE

**GREENGATE EXT. 127
OUTFALL SEWER**

DATE: 2025/08/28 SCALE: 1:2500 A1

PLAN No.
CONSULTING ENG. DRAWING NO. **K19-040-01-405** Rev **B**